



COMMERCIAL DOOR BUCK DETAIL

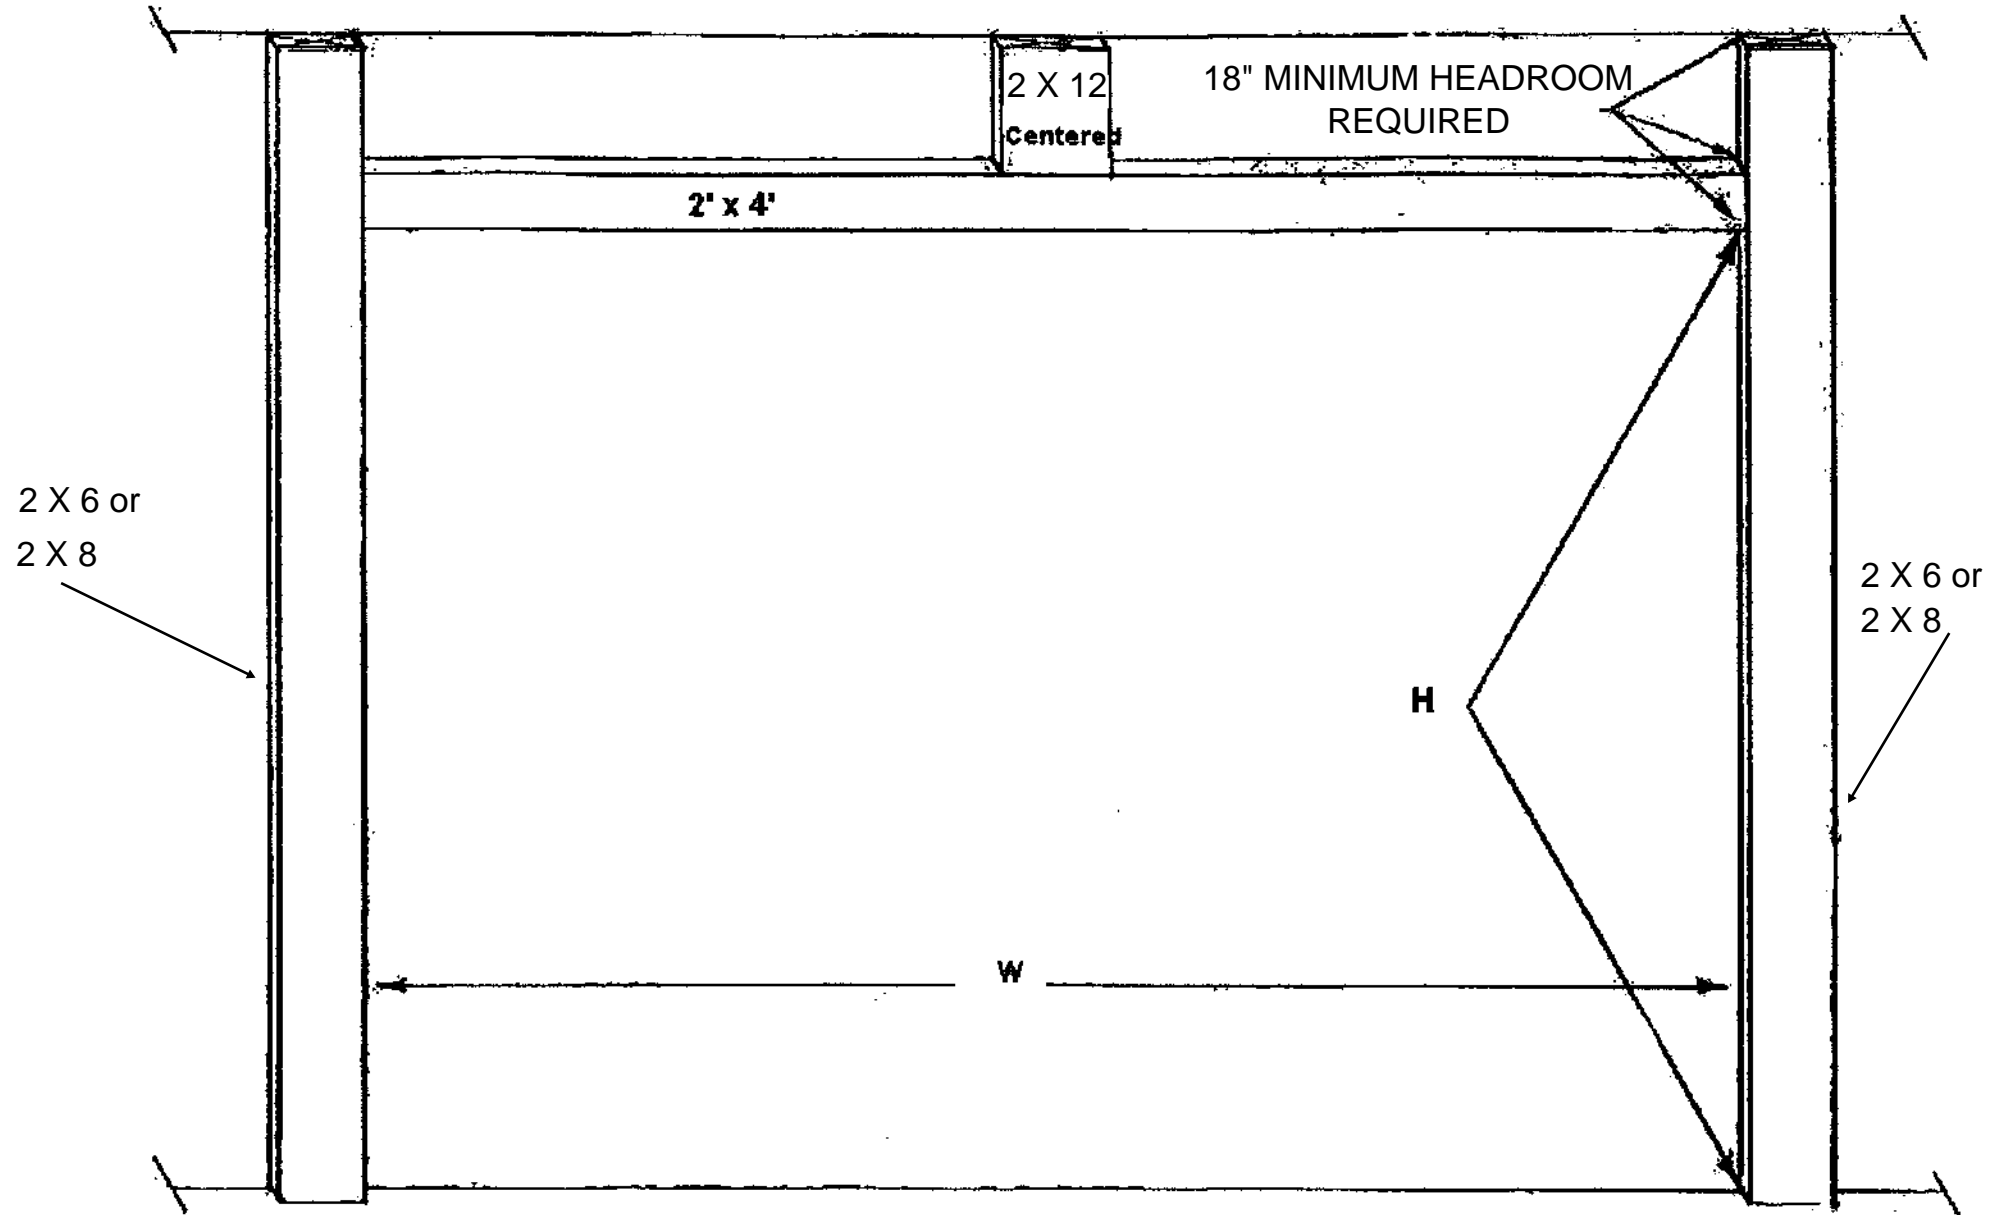

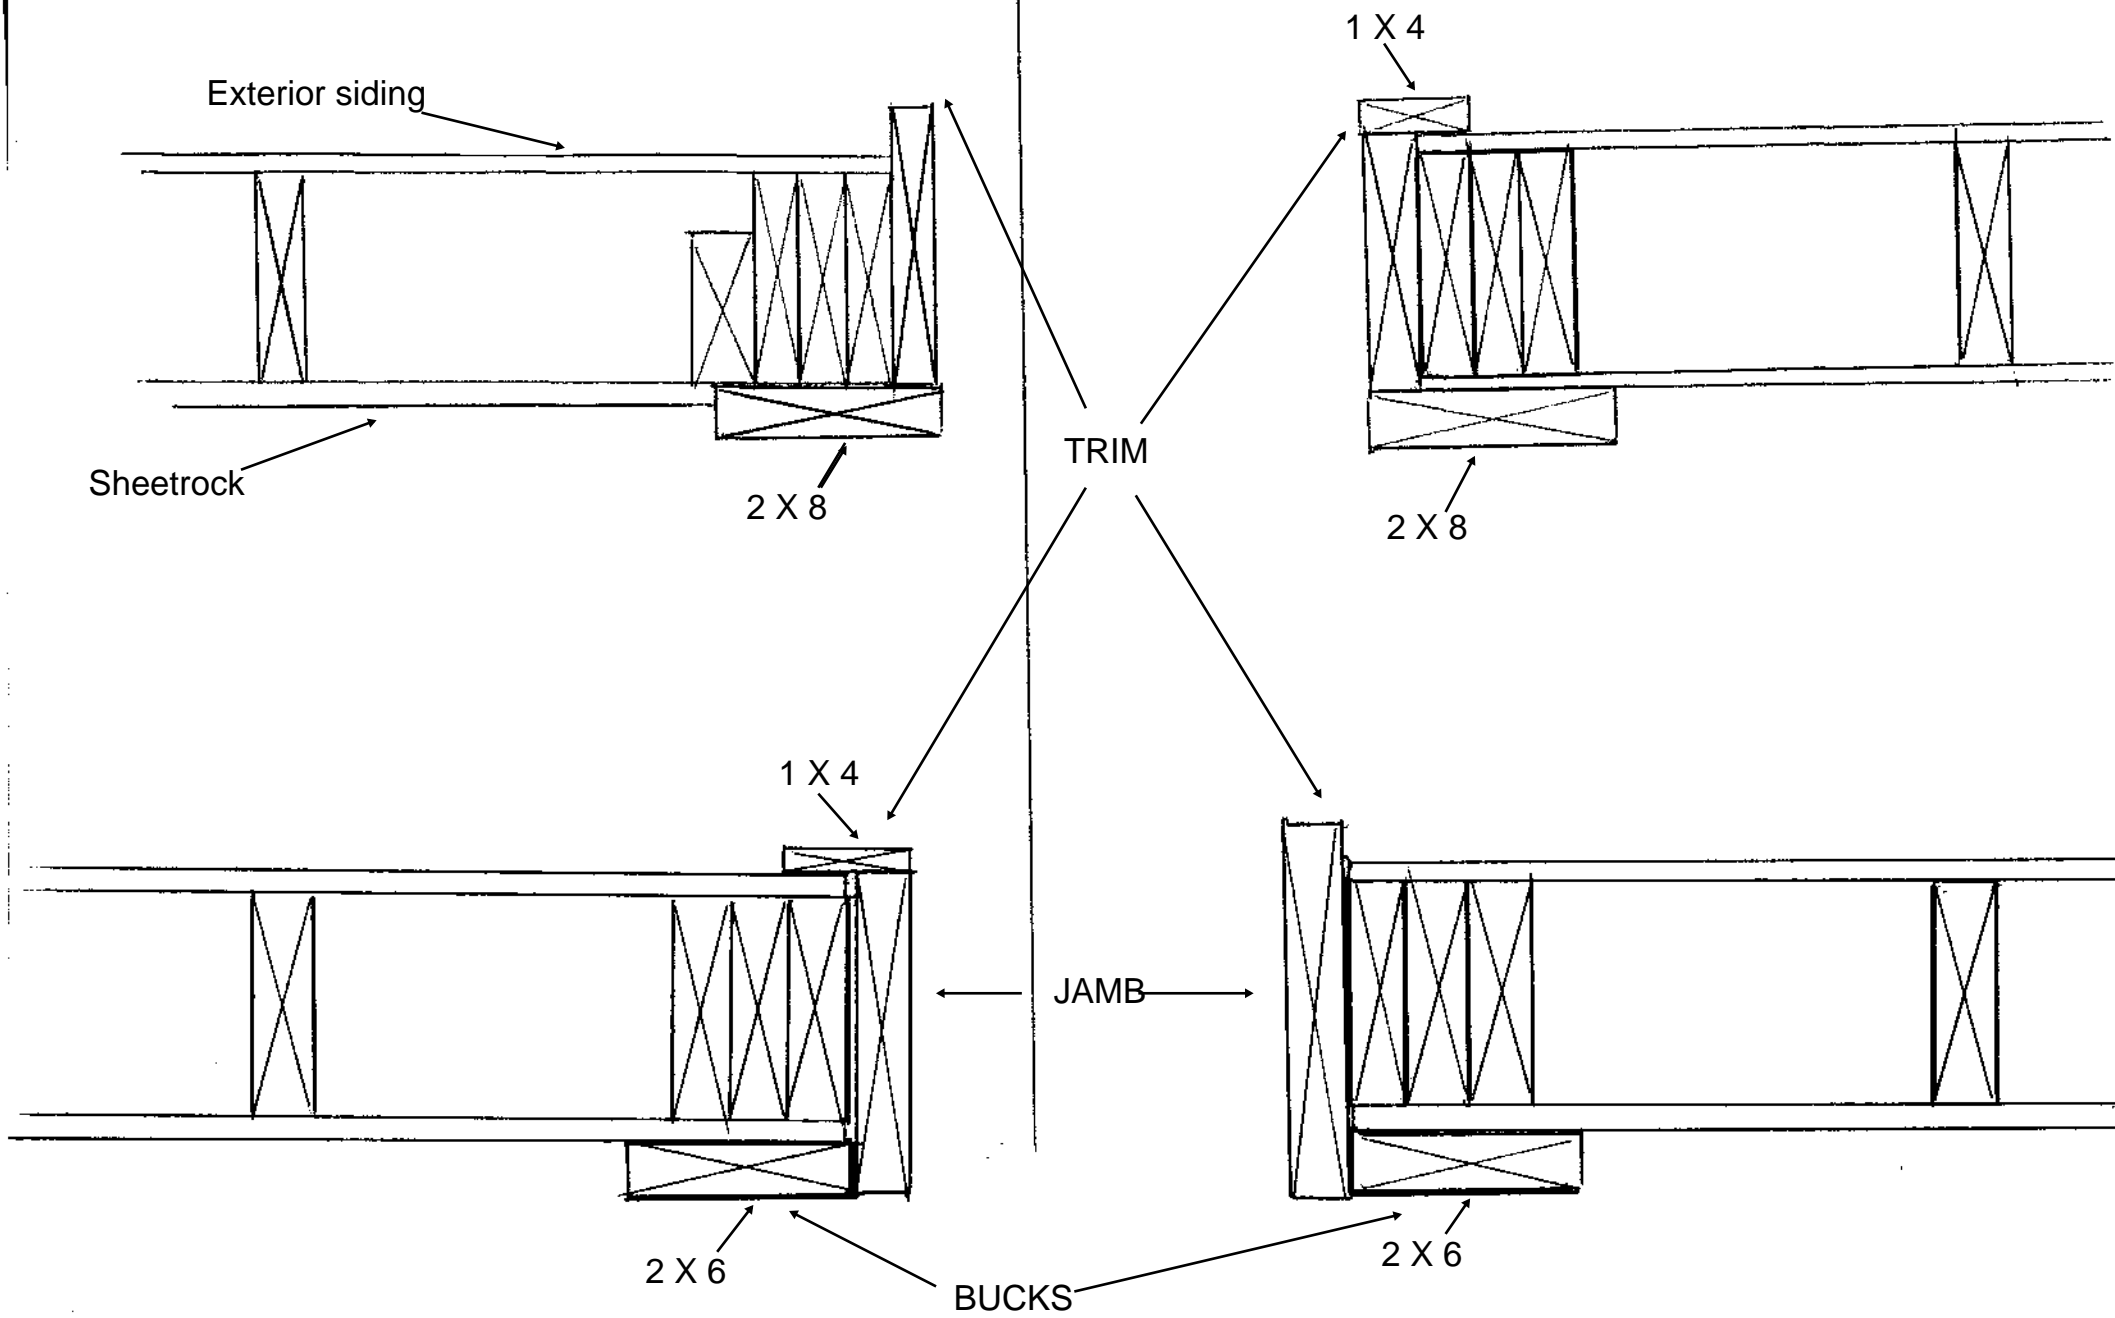

COMMERCIAL BUCK, JAMB and TRIM OPTIONS