



RESIDENTIAL DOOR BUCK DETAILS

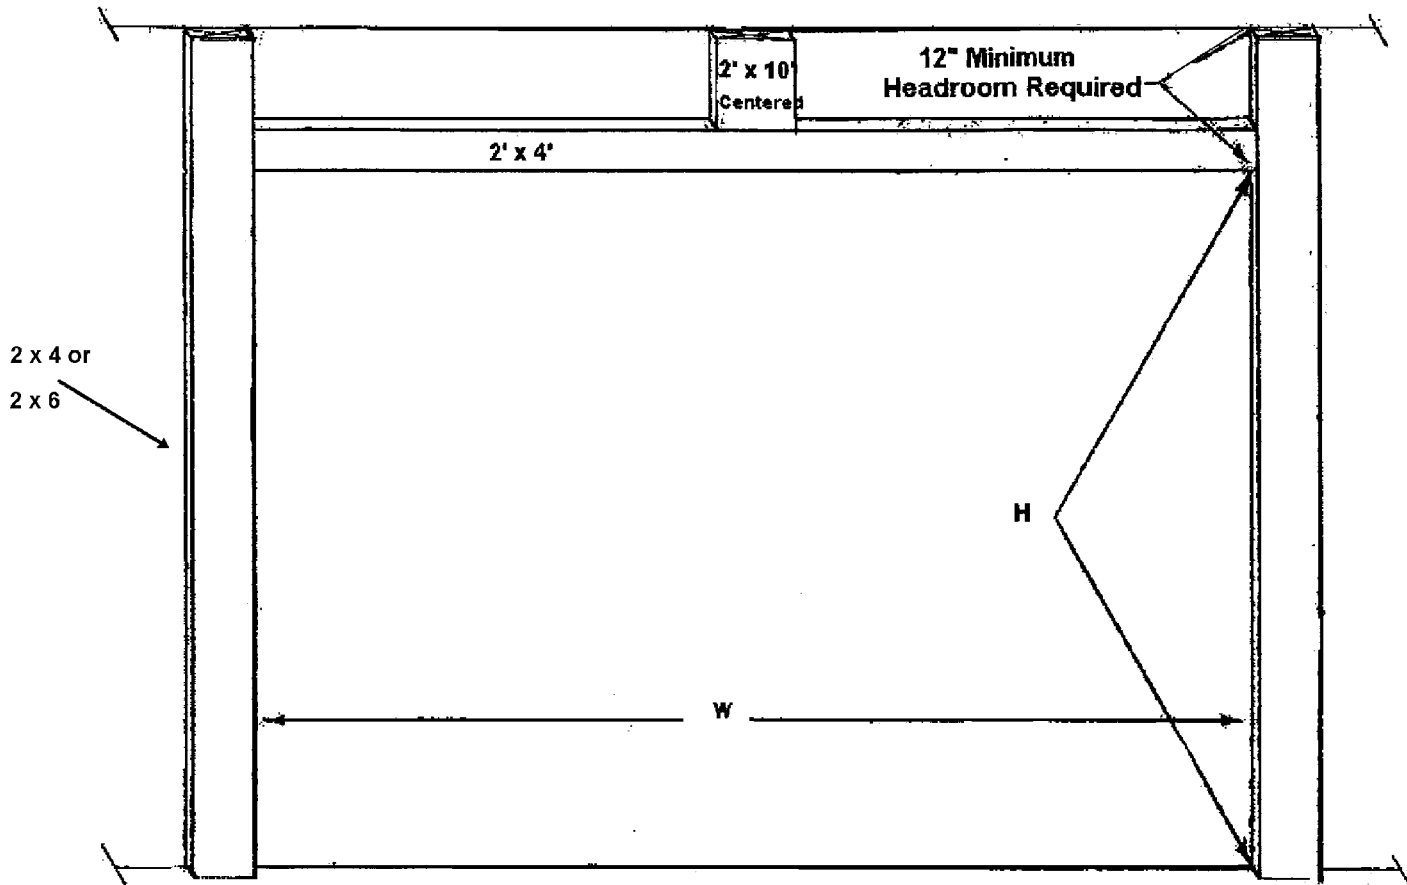

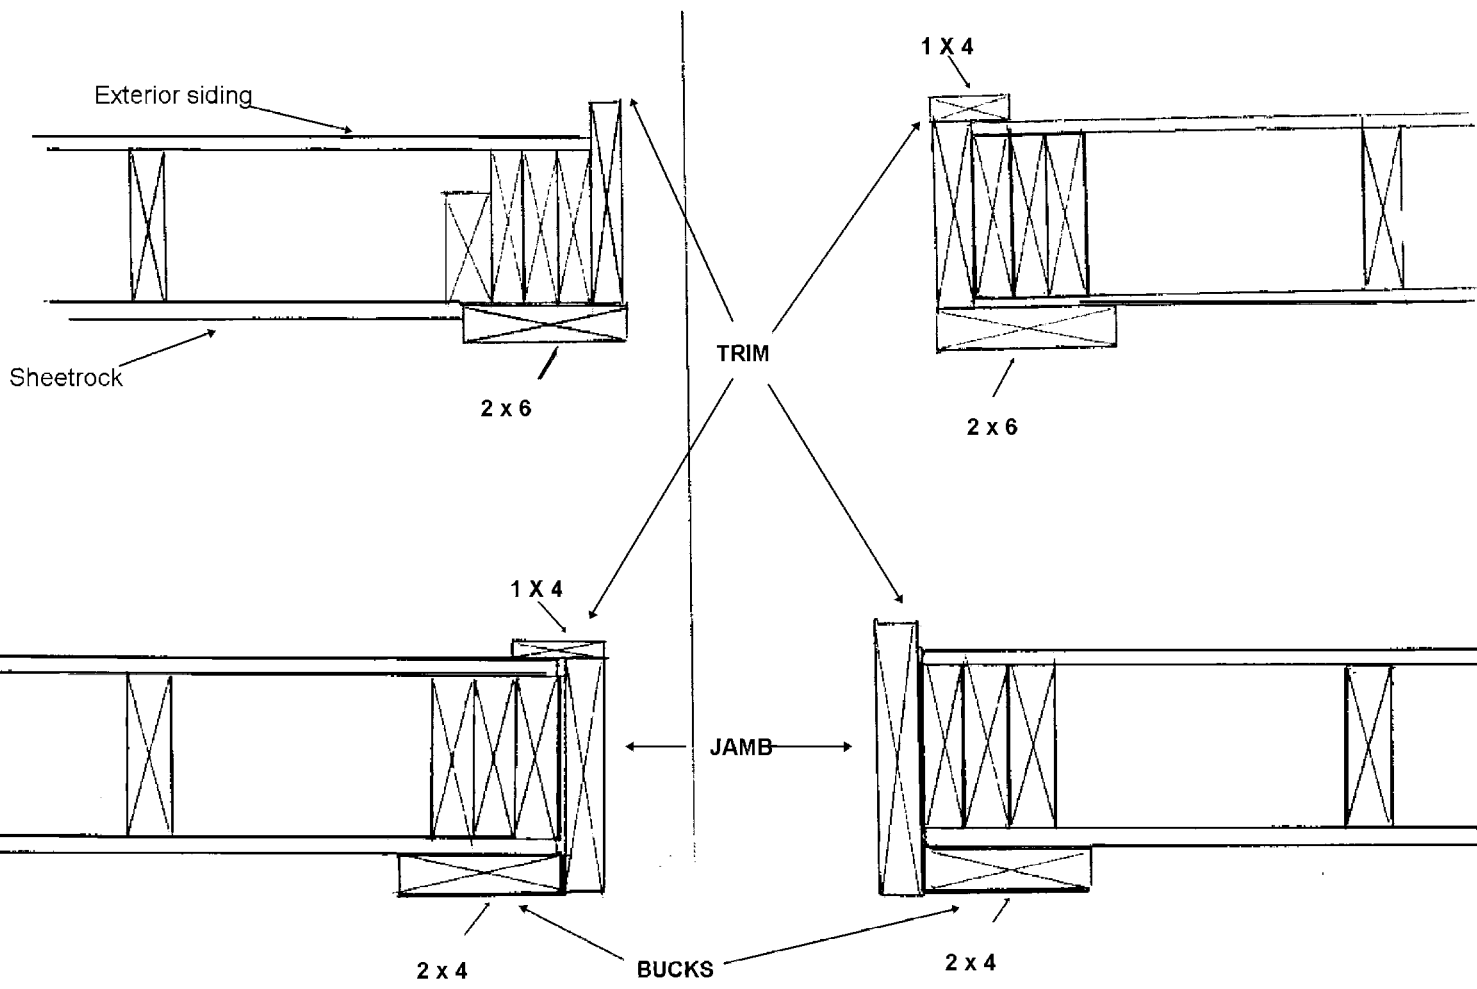

RESIDENTIAL
BUCK, JAMB and TRIM OPTIONS