



KLONDIKE DOOR SERVICE

RESIDENTIAL BUCK DIAGRAM


FRAMING DETAIL

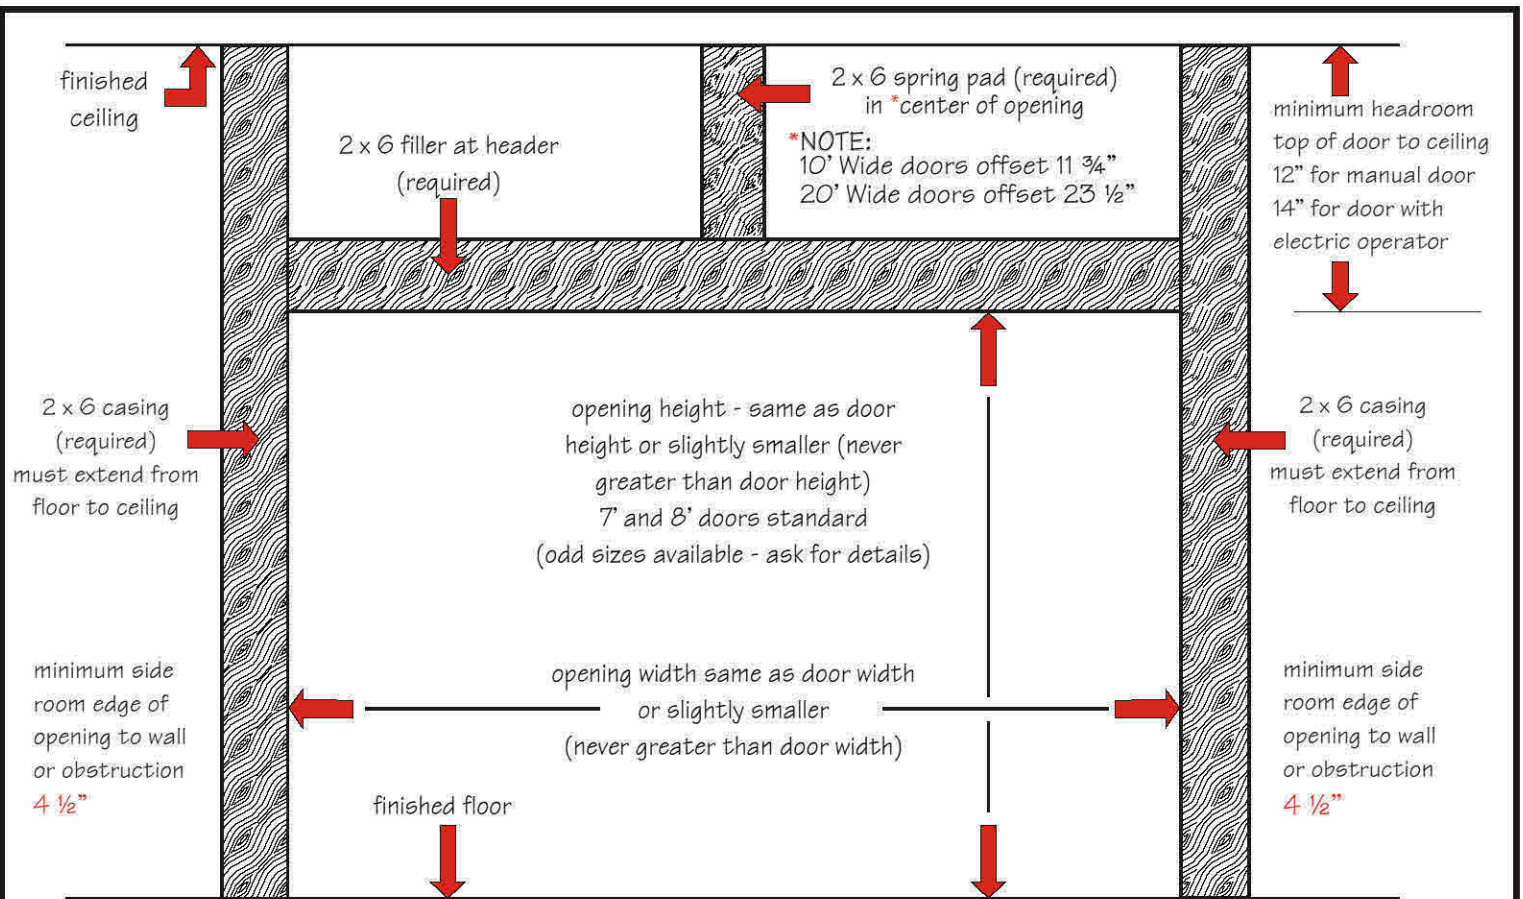

VIEW FROM INSIDE GARAGE

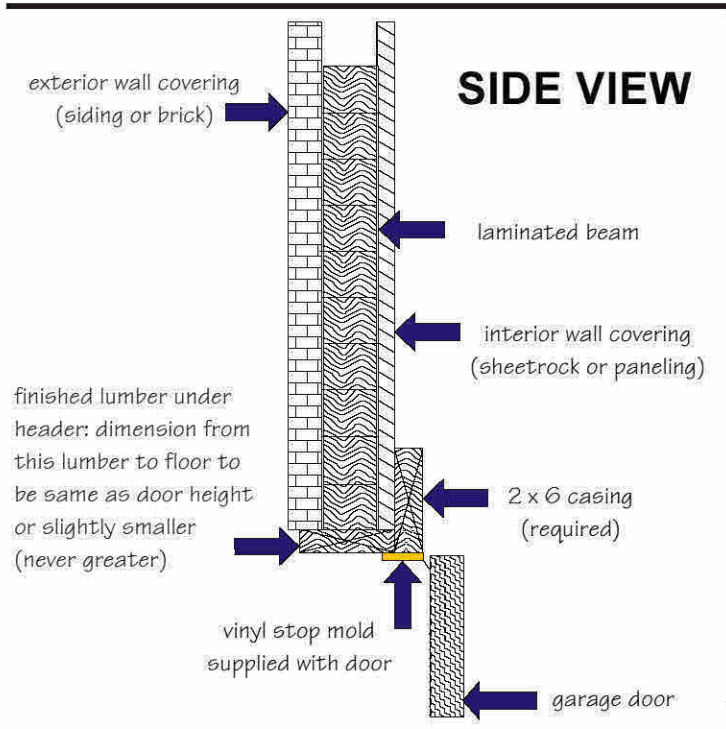

SIDE VIEW

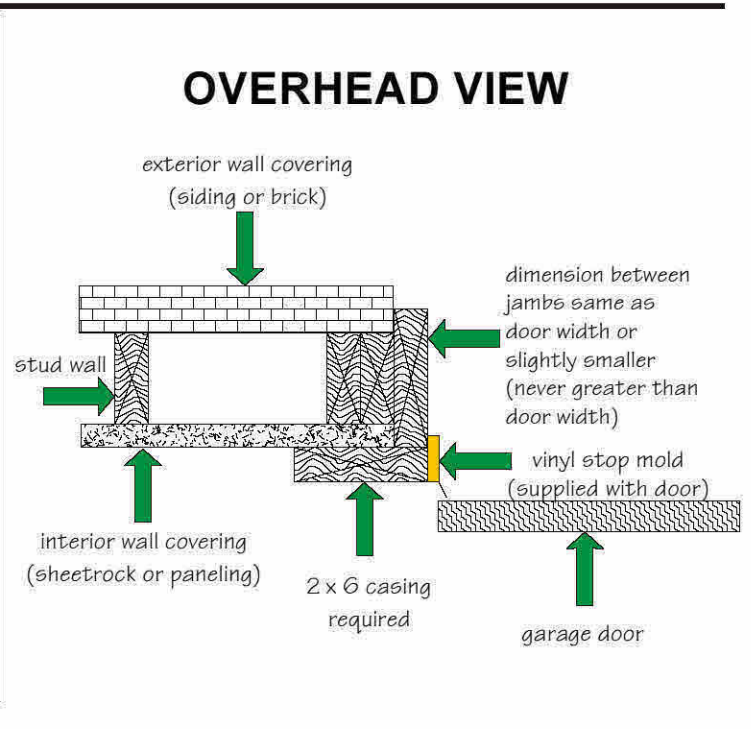

OVERHEAD VIEW